


Existing and Proposed Plans Scale 1: 100

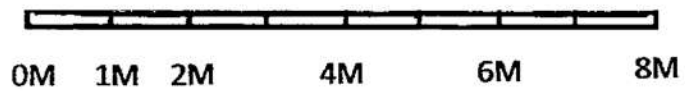

|   |              |                |   |               |        |        |                   |
|---|--------------|----------------|---|---------------|--------|--------|-------------------|
| DRAWING No: INTERIM0318   | SCALE: 1:100 | DATE: 25.03.18 | REVISION: INTERIM                                   | SHEET: 1 Of 1 | NOTES: | NORTH: | CLIENT: protected |
| <b>Des Ager Design and Planning Consultant</b><br>33 Charterhouse Road, Godalming, Surrey GU7 2AG<br>T: 01483 800417<br>M: 07836 558370 |              |                | PROJECT TITLE: protected<br>SITE ADDRESS: protected |               |        |        |                   |